



THE FRONT OF HOUSE DETAIL SHOWN
 IS TAKEN FROM AN OLD, SMALL-SCALED DRAWING
 AND IS SHOWN FOR CLARITY ONLY.
 NO DIMENSIONS SHOULD BE TAKEN FROM THIS DRAWING -
 ALL DIMENSIONS TO BE MEASURED ON SITE

 

FLY FLOOR - CLT HT UNDER - 6720mm (20' 0.8")

POLYMET AT HIGHEST - 7300 (2002)
 POLYMET AT LOWEST - 6300 (CENTRE)

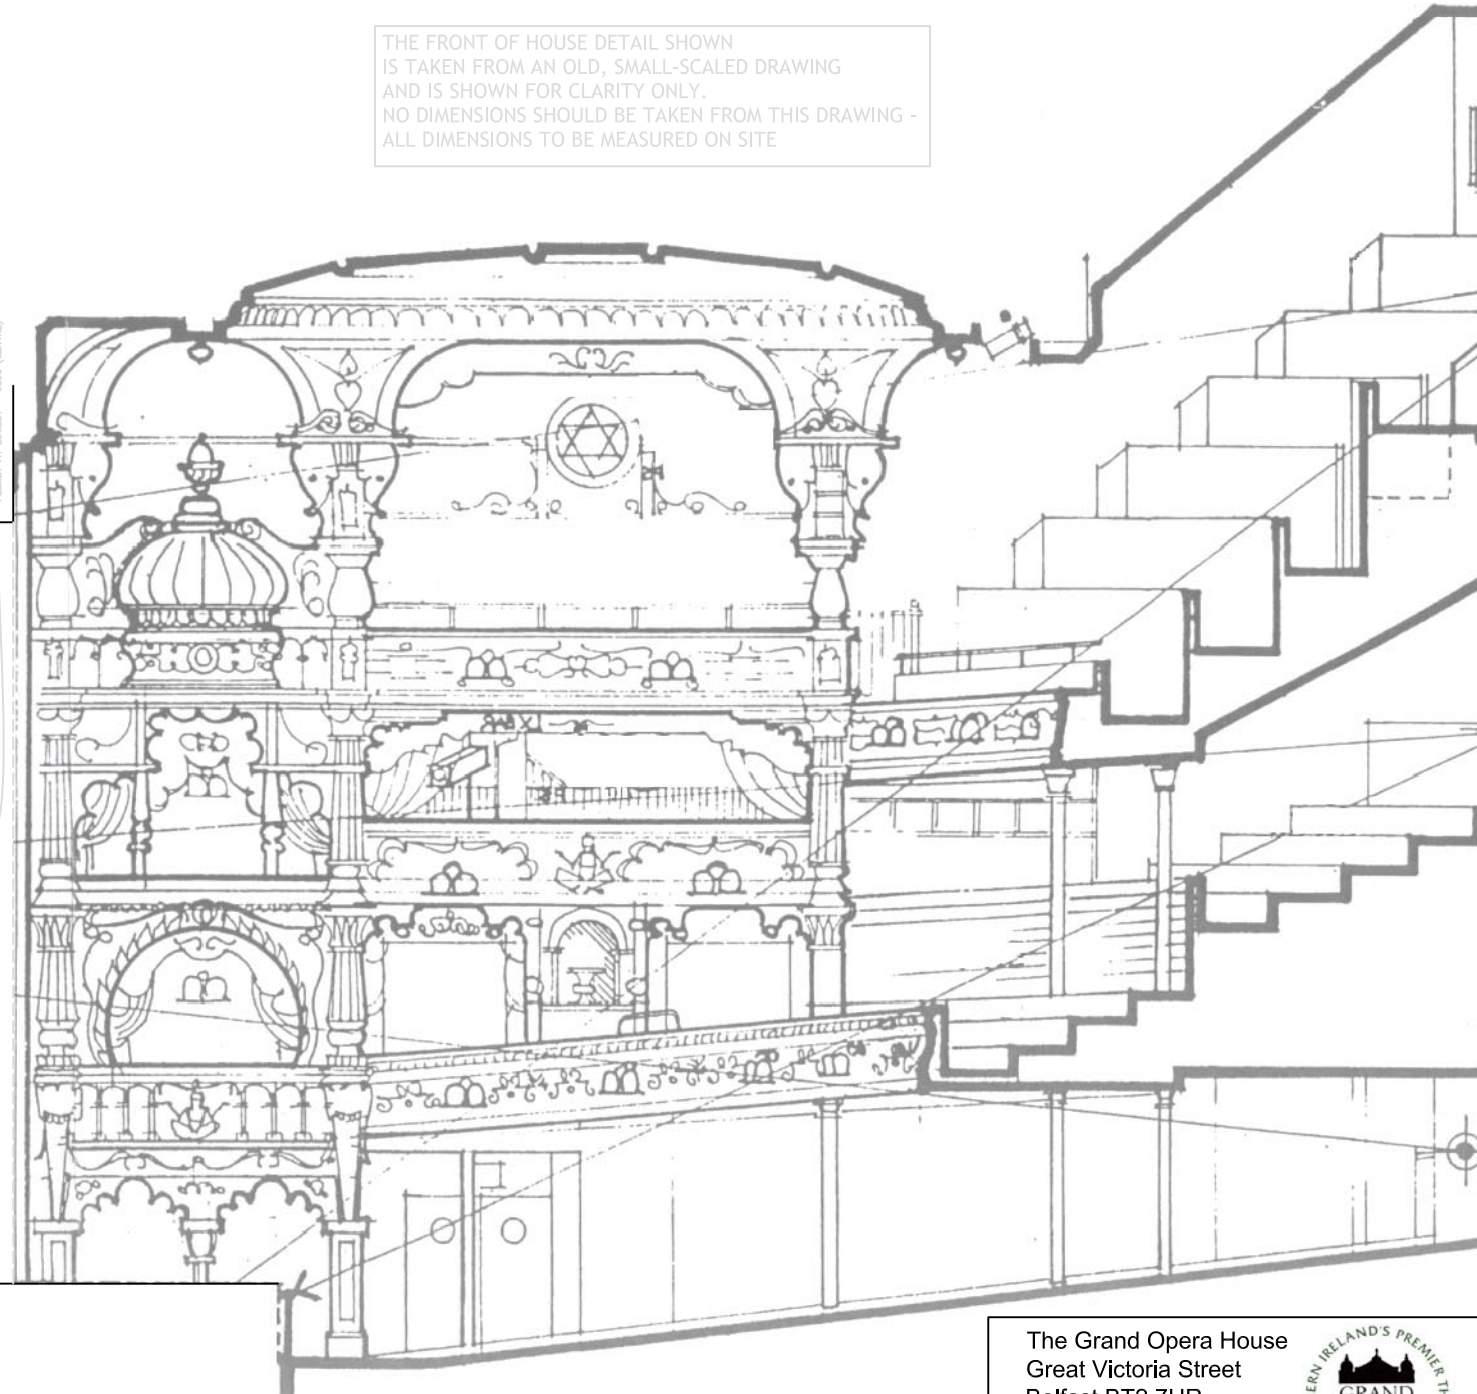

GET-IN - 6140

The Grand Opera House
 Great Victoria Street
 Belfast BT2 7HR

02890 240411

Grand Opera House
 1:100 @ A3

