



THE FRONT OF HOUSE DETAIL SHOWN  
 IS TAKEN FROM AN OLD, SMALL-SCALED DRAWING  
 AND IS SHOWN FOR CLARITY ONLY.  
 NO DIMENSIONS SHOULD BE TAKEN FROM THIS DRAWING -  
 ALL DIMENSIONS TO BE MEASURED ON SITE

 

FLY FLOOR - CLT HT UNDER - 6720mm (20' 0.8")

UNCONFINED  
 POLYMET AT HIGHEST - 7200 (2002)  
 POLYMET AT LOWEST - 6200 (CENTRE)

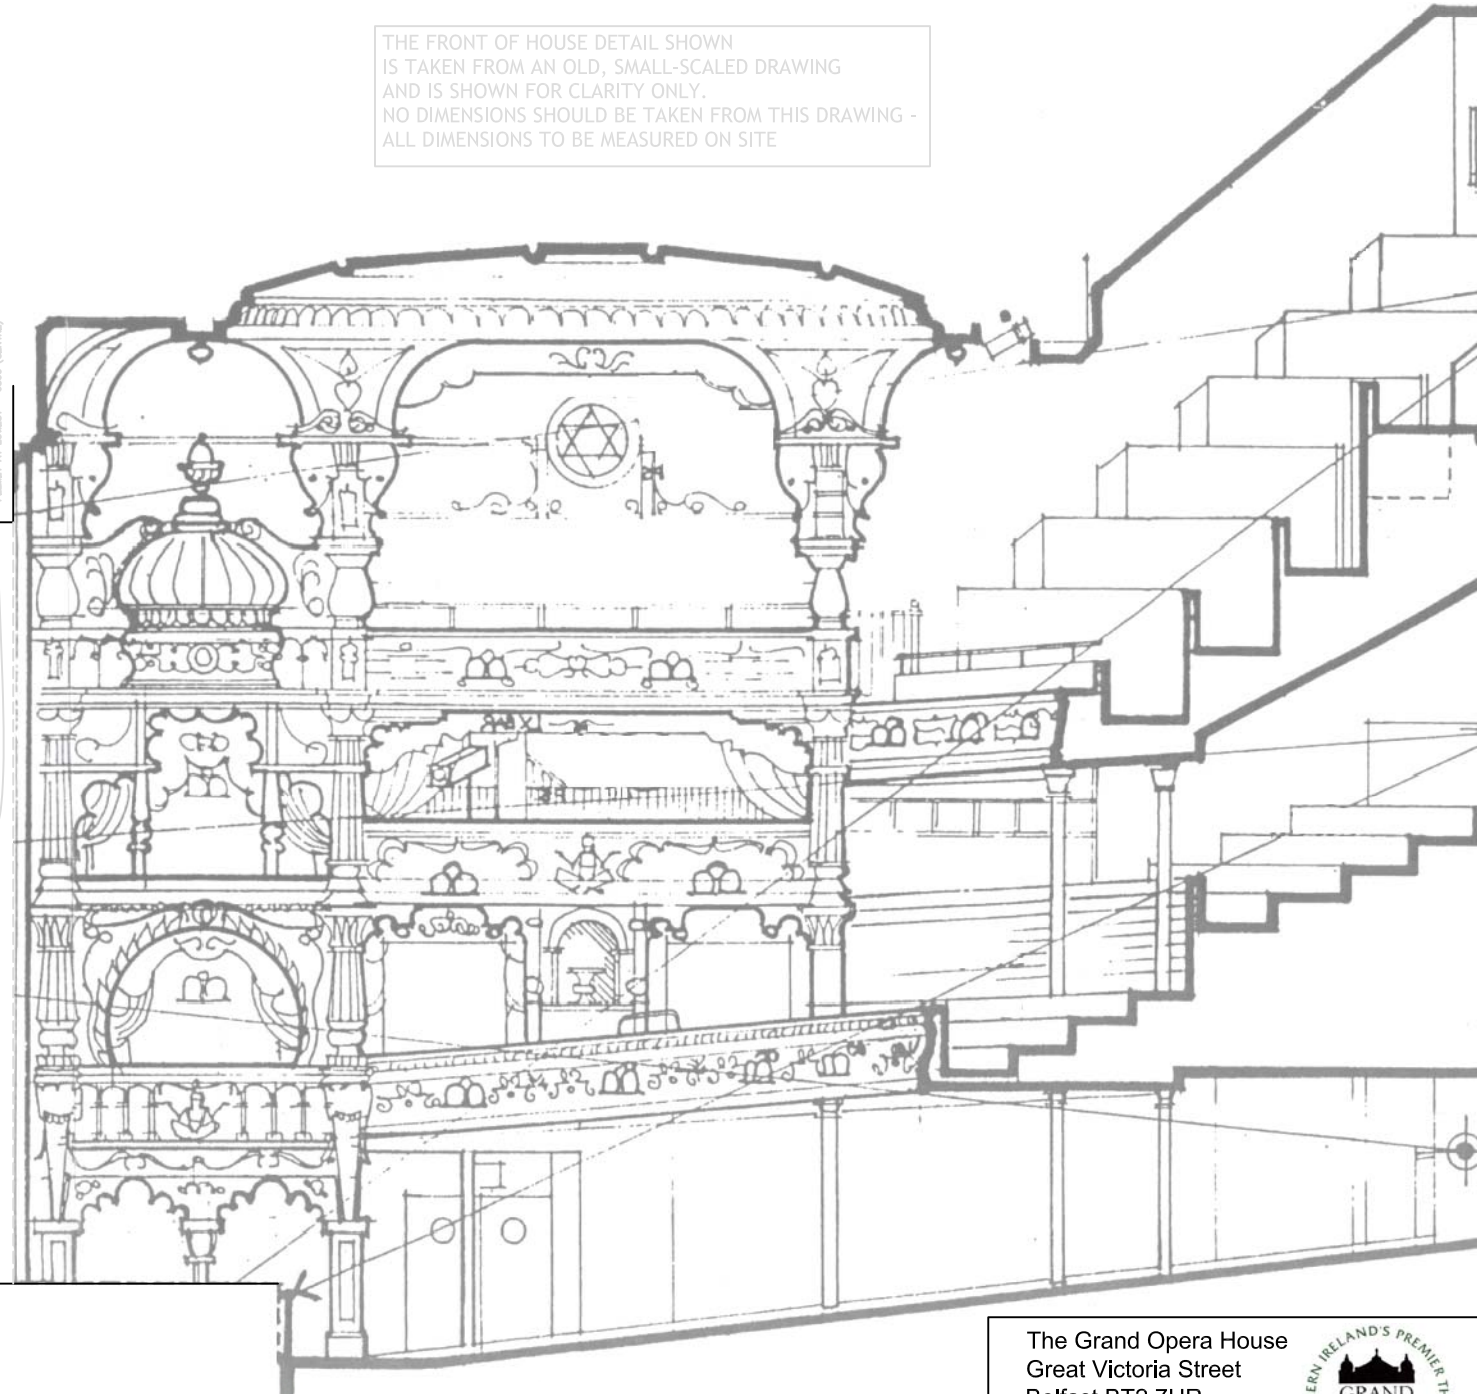

GET-IN - 6140

The Grand Opera House  
 Great Victoria Street  
 Belfast BT2 7HR  
 02890 240411



**Grand Opera House**  
 1:100 @ A3