



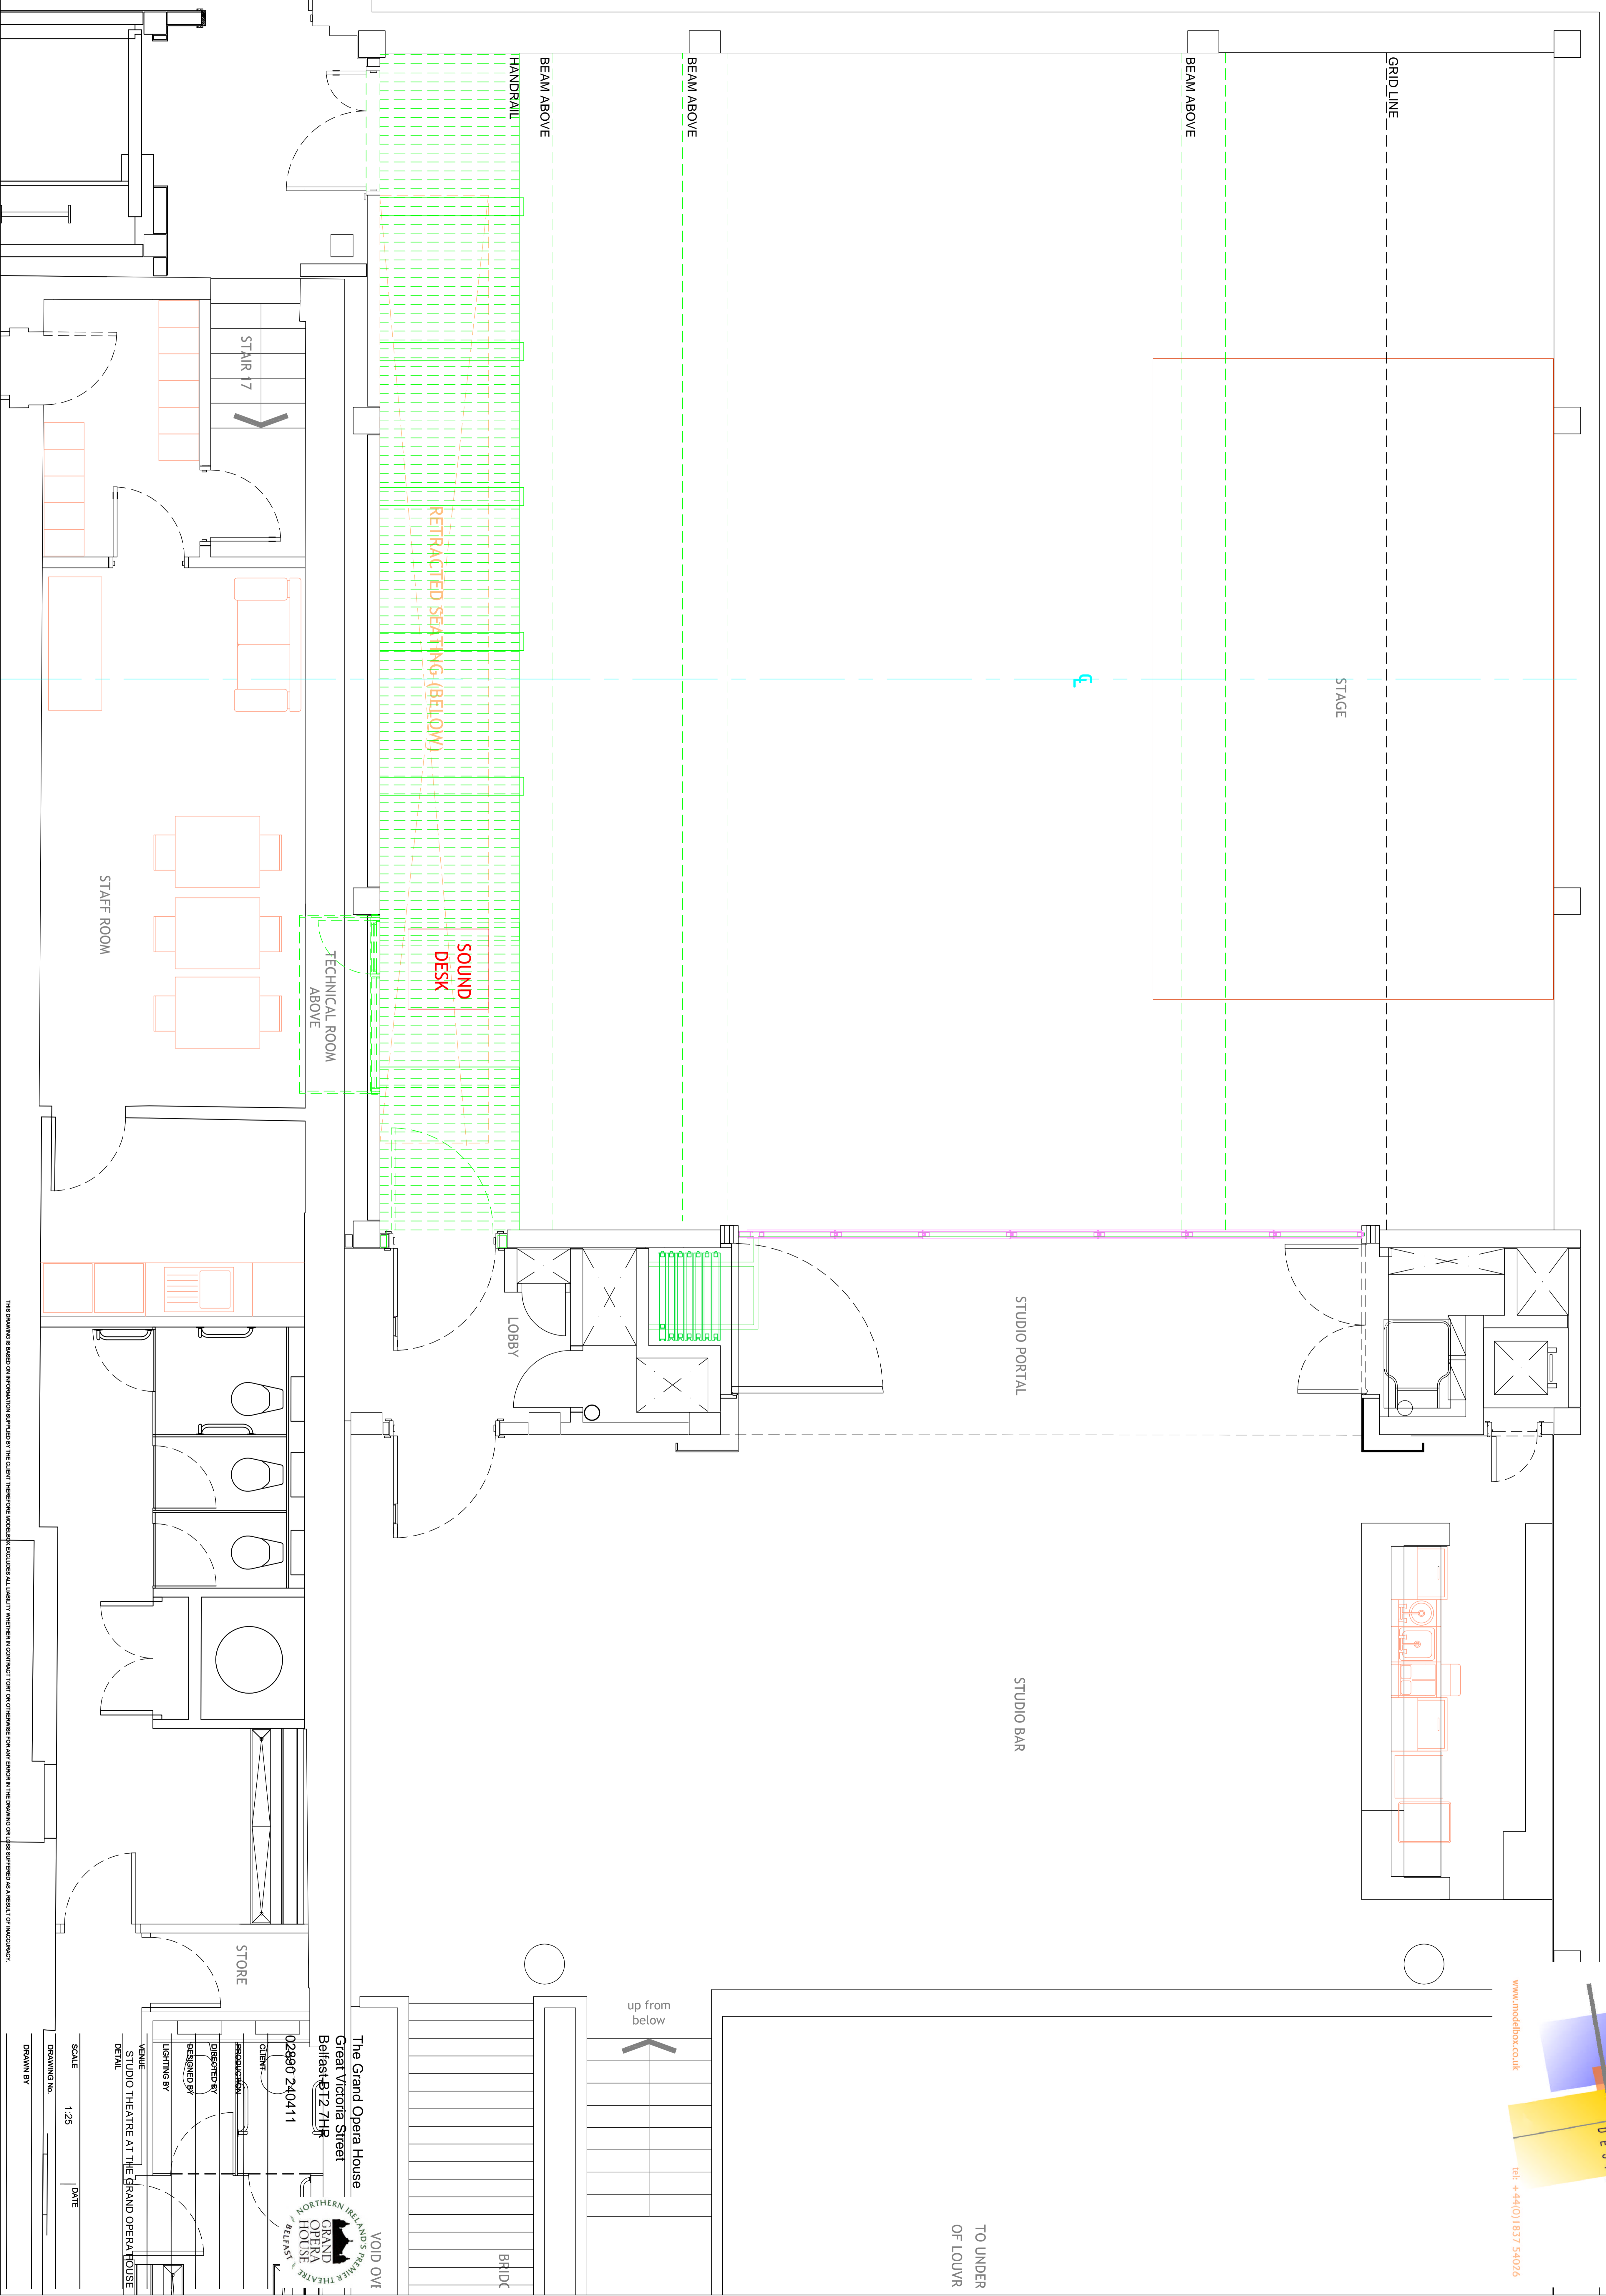

© MODELBOX LIMITED 2007


the drawing supplied by

www.modelbox.co.uk
tel: +44(0)1837 54026

VOID OVER
NORTHERN IRELAND'S GRAND OPERA HOUSE BELFAST
The Grand Opera House
Great Victoria Street
Belfast BT2 7HR
02890 240411
CLIENT
DESIGNED BY
LIGHTING BY
SCALE 1:25 DATE
DRAWING NO. DRAWN BY

TO UNDER OF LOUVR

up from below